

# SE MG

BUY. MANAGE. SELL.

S O U T H E A S T E R N M A N A G E M E N T G R O U P

presents:

## 1009

Anna Knapp



## 1ST FLOOR RETAIL / OFFICE FOR SALE

### GREAT CENTRAL LOCATION IN MT PLEASANT

- ▲ Available Space 2,169 sf (approx.) \$600,000.00
- ▲ Excellent Retail or Office Space in a great location in Mt Pleasant. Well positioned between Johnnie Dodds Blvd & Mathis Ferry Road.
- ▲ 2018 Regime Fee is \$539.54 per month.


contact:

Chad Yonce, CCIM, CPM  
843.343.1923  
yonce@semgsc.com

151 King Street  
Charleston, SC 29401

[www.semgsc.com](http://www.semgsc.com)

## Unit Layout

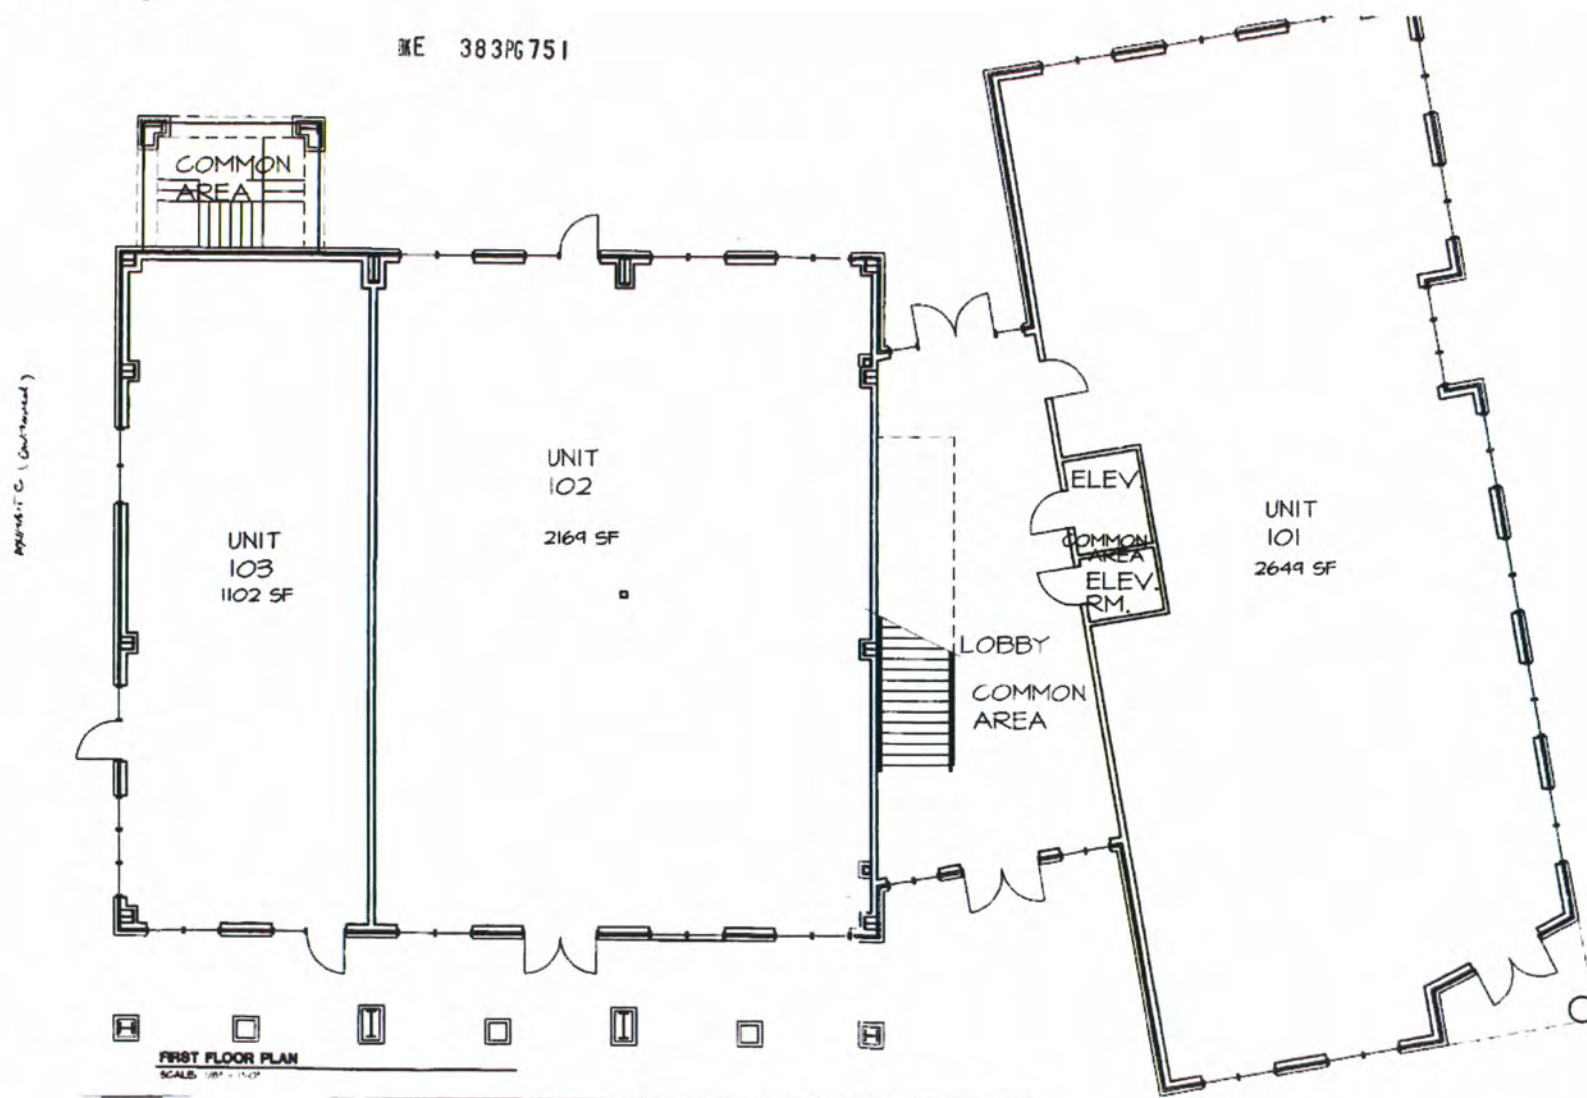



# Elevations



**FRONT ELEVATION**

SCALE: 1/4" = 1'-0"




**REAR ELEVATION**

SCALE: 1/4" = 1'-0"



## Plat Map

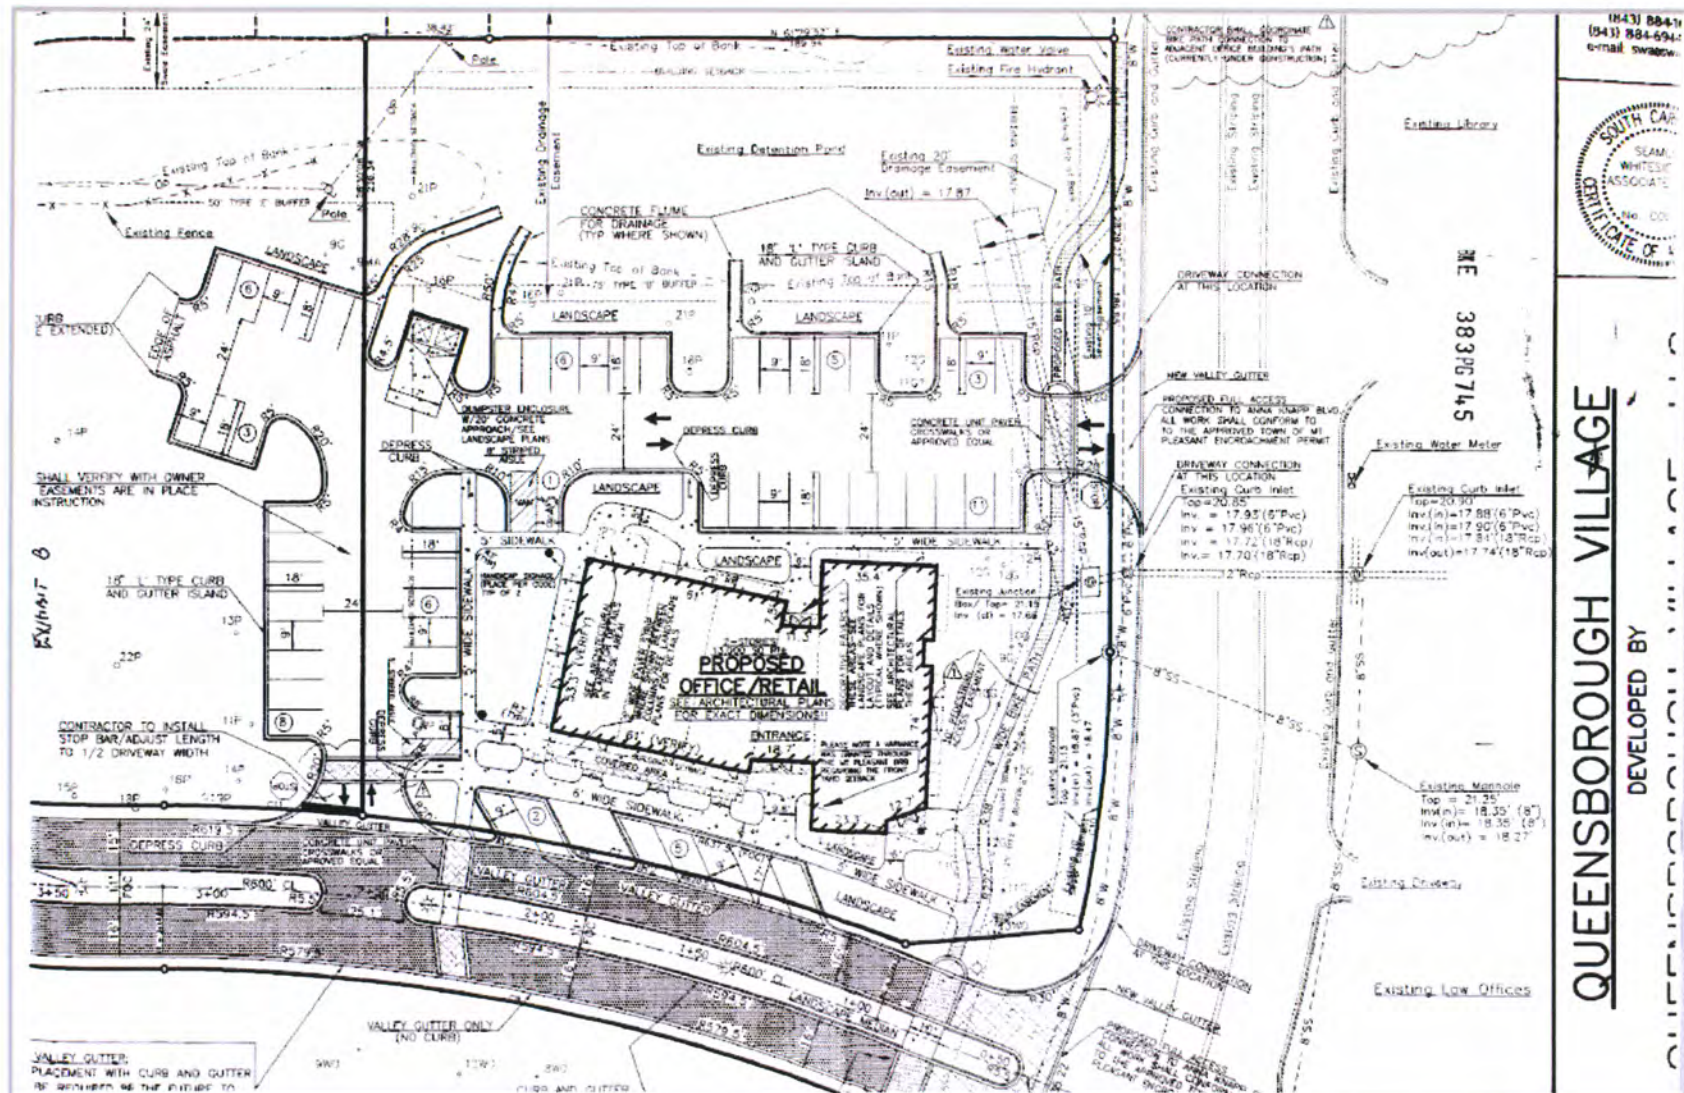



## Subject Photographs

